


# CITY OF KASSON

## PROPER SUMP PUMP CONNECTION (WHEN CITY SUBDRAIN / STORM SEWER IS AVAILABLE)

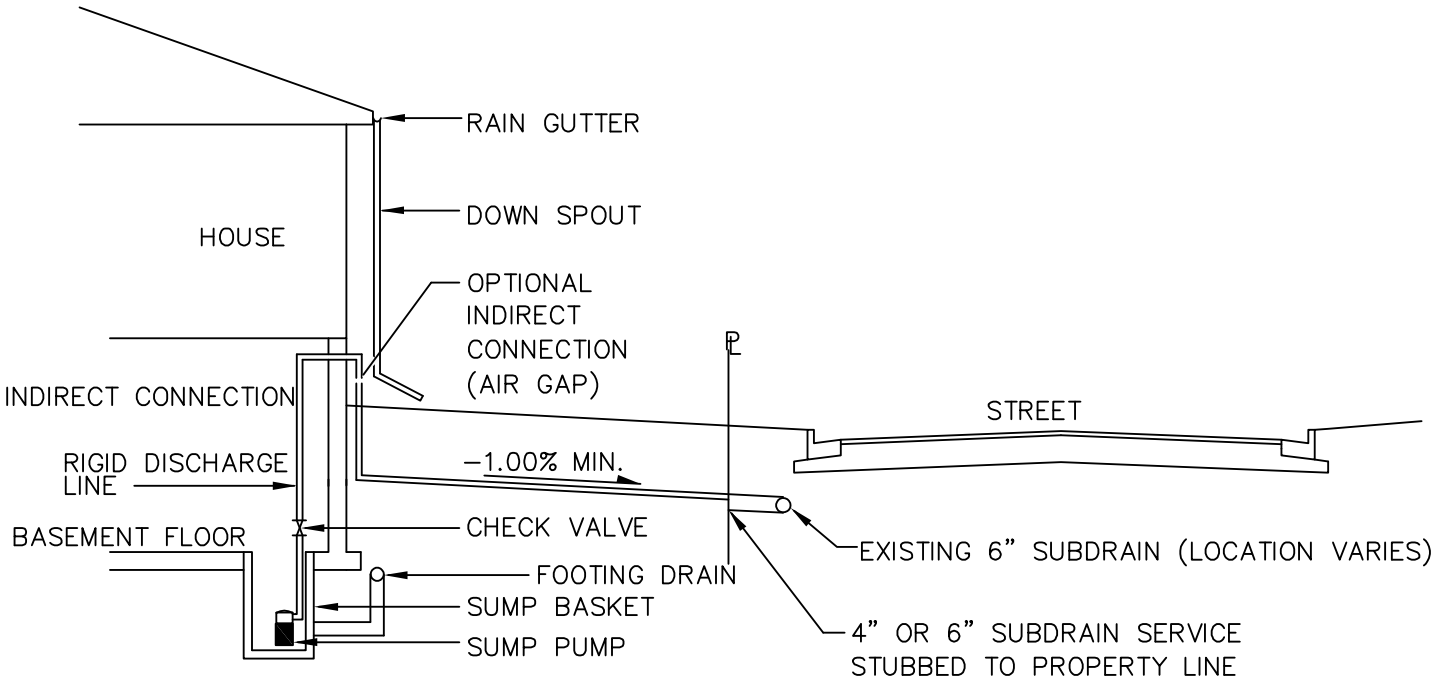

TYPICAL SECTION  
NO SCALE